
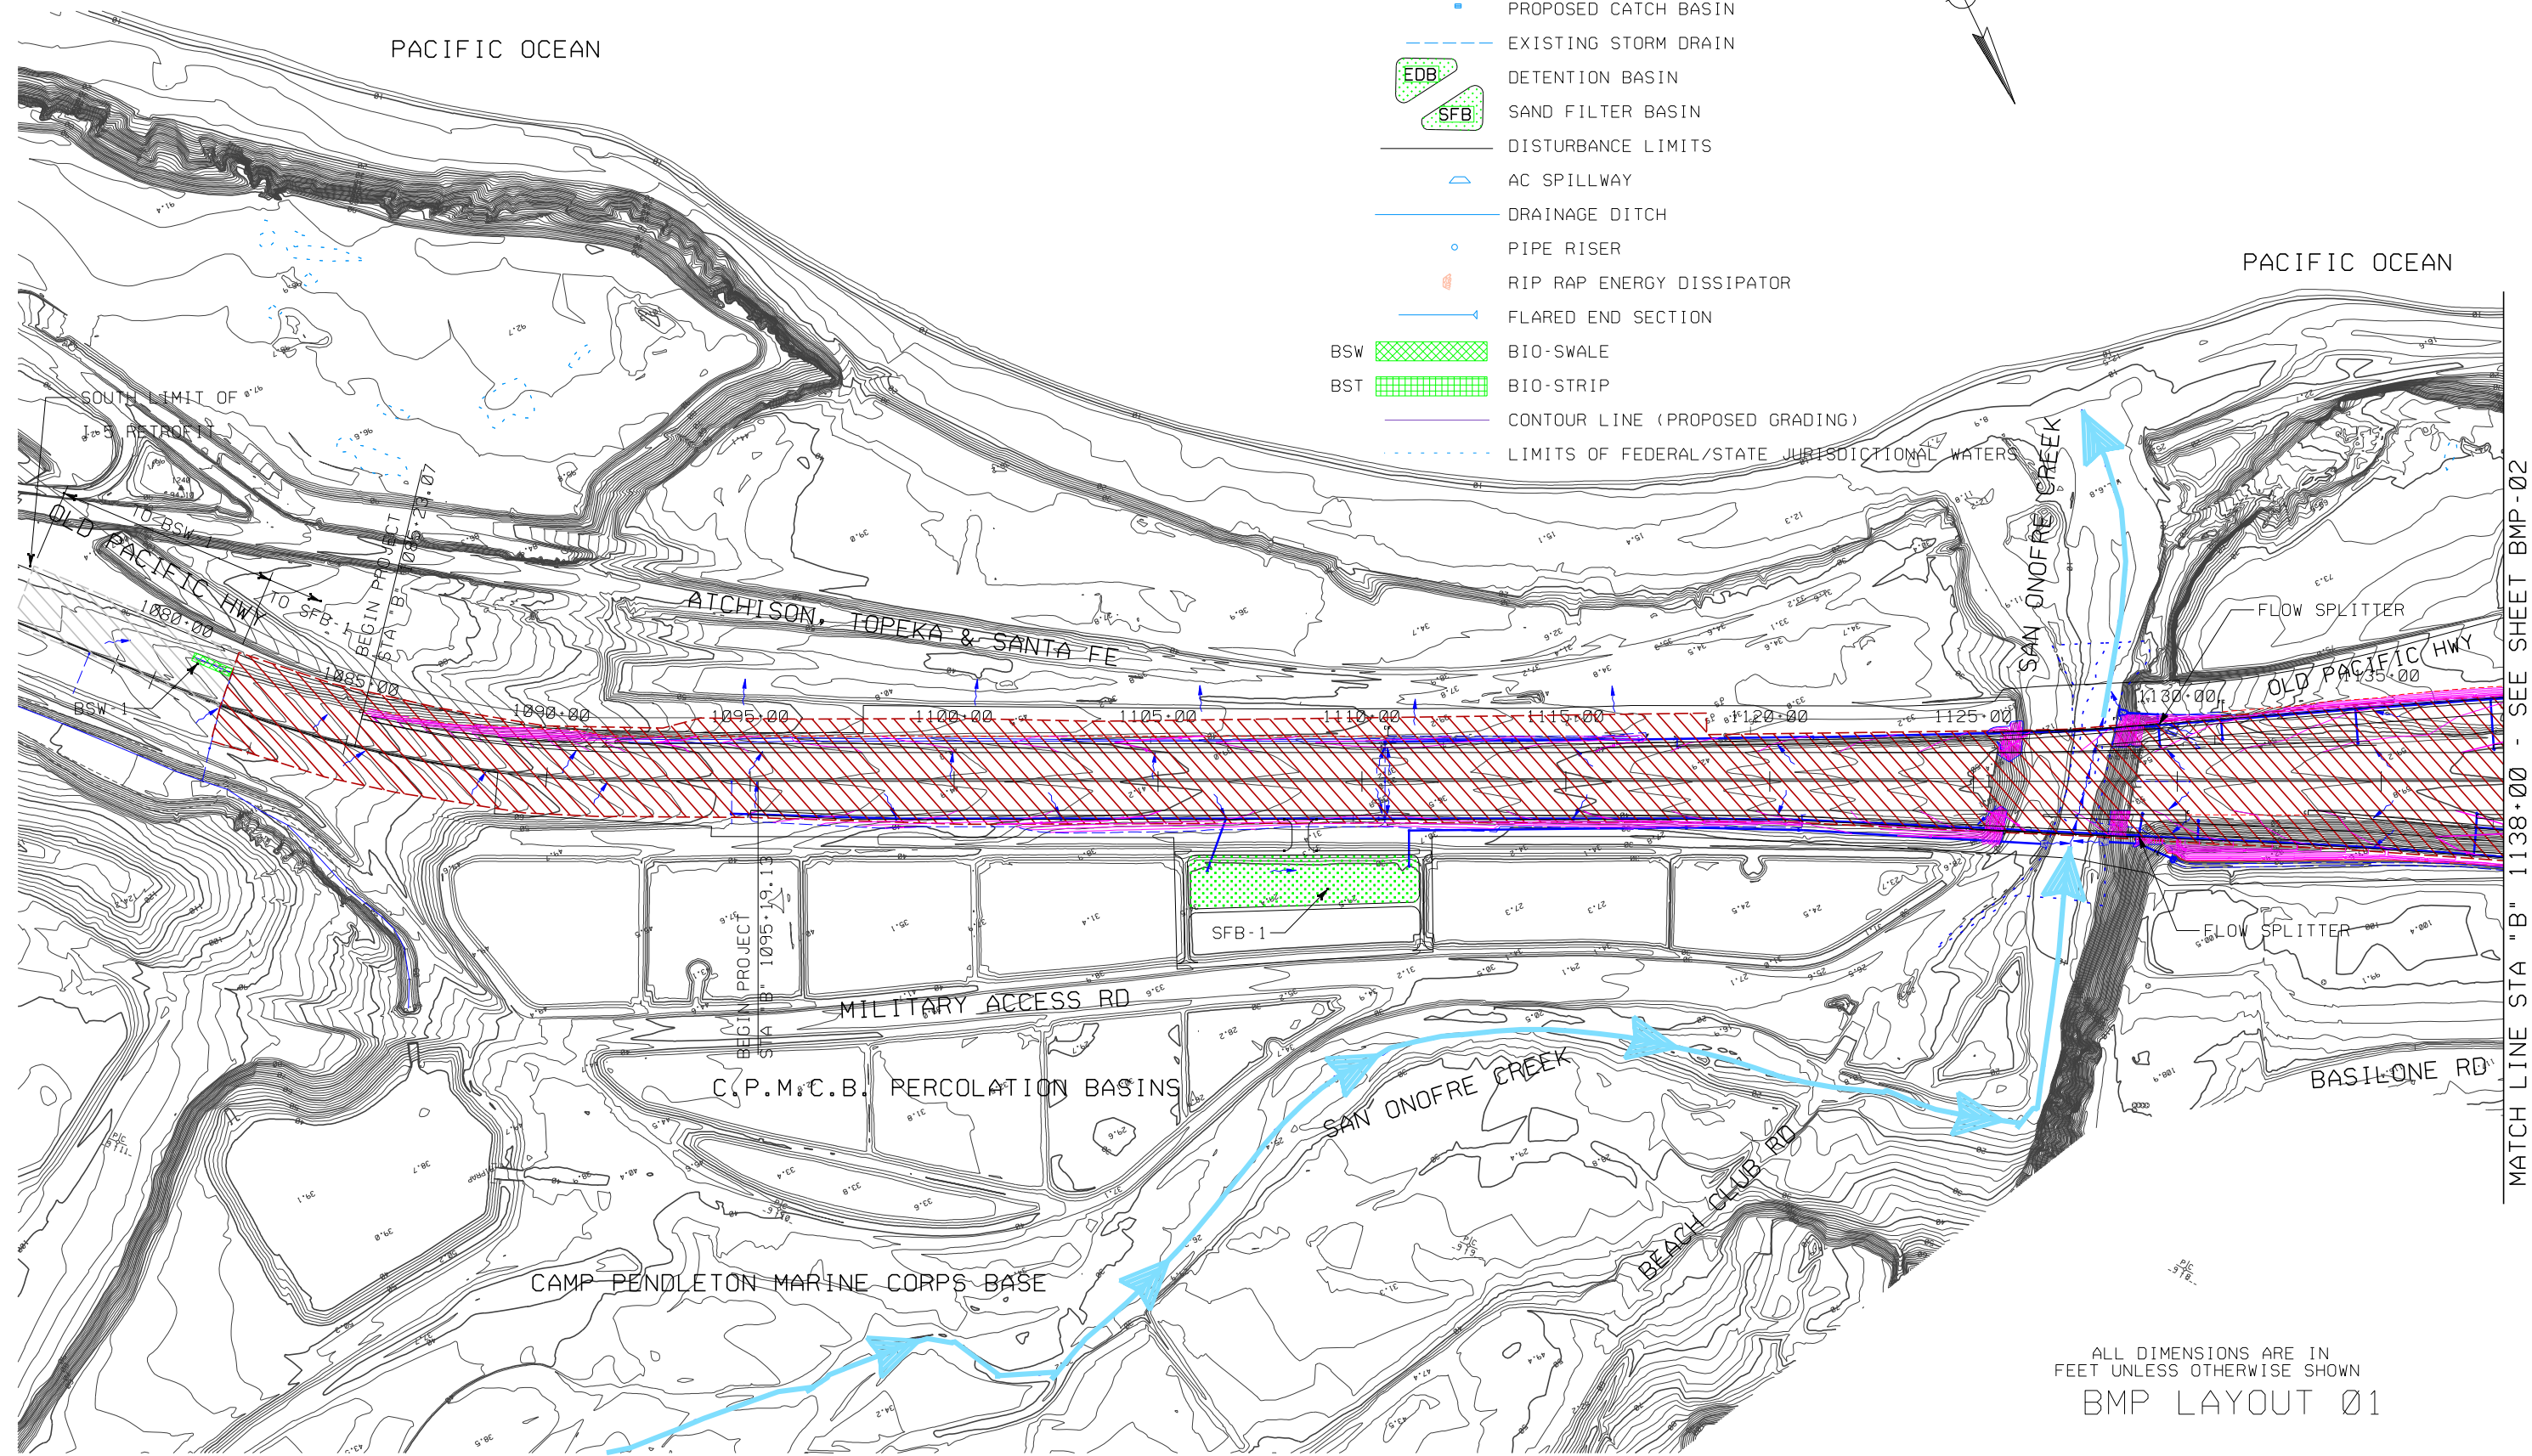


DATE PLOTTED -> \$DATE
TIME PLOTTED -> \$TIME

USERNAME -> \$USER
DGN FILE -> \$REQUEST

LEGEND

- FLOW DIRECTION
- DRAINAGE AREA BOUNDARY
- PROPOSED STORM DRAIN
- PROPOSED JUNCTION STRUCTURE
- PROPOSED CATCH BASIN
- EXISTING STORM DRAIN
- DETENTION BASIN
- SAND FILTER BASIN
- DISTURBANCE LIMITS
- AC SPILLWAY
- DRAINAGE DITCH
- PIPE RISER
- RIP RAP ENERGY DISSIPATOR
- FLARED END SECTION
- BIO-SWALE
- BIO-STRIP
- CONTOUR LINE (PROPOSED GRADING)
- LIMITS OF FEDERAL/STATE JURISDICTIONAL WATERS

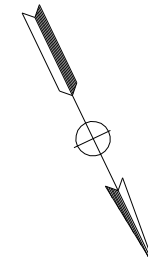


ALL DIMENSIONS ARE IN
FEET UNLESS OTHERWISE SHOWN
BMP LAYOUT 01

SCALE 1" = 400'

BMP - 01

RELATIVE BORDER SCALE
IS IN INCHES

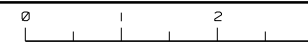

MATCH LINE STA "B" 1138+00 - SEE SHEET BMP-02